


NOTE:
 SIZE WIDTH OF EXPANSION JOINT DIAPHRAGM
 UN-ADHERED AREA MINIMUM 5 TIMES LARGER
 THAN THE MAXIMUM ANTICIPATED EXPANSION.
 SBS TRANSITION STRIP MUST EXTEND PAST
 2" (50 mm) MIN. ALL SIDES OF JOINT OPENING.

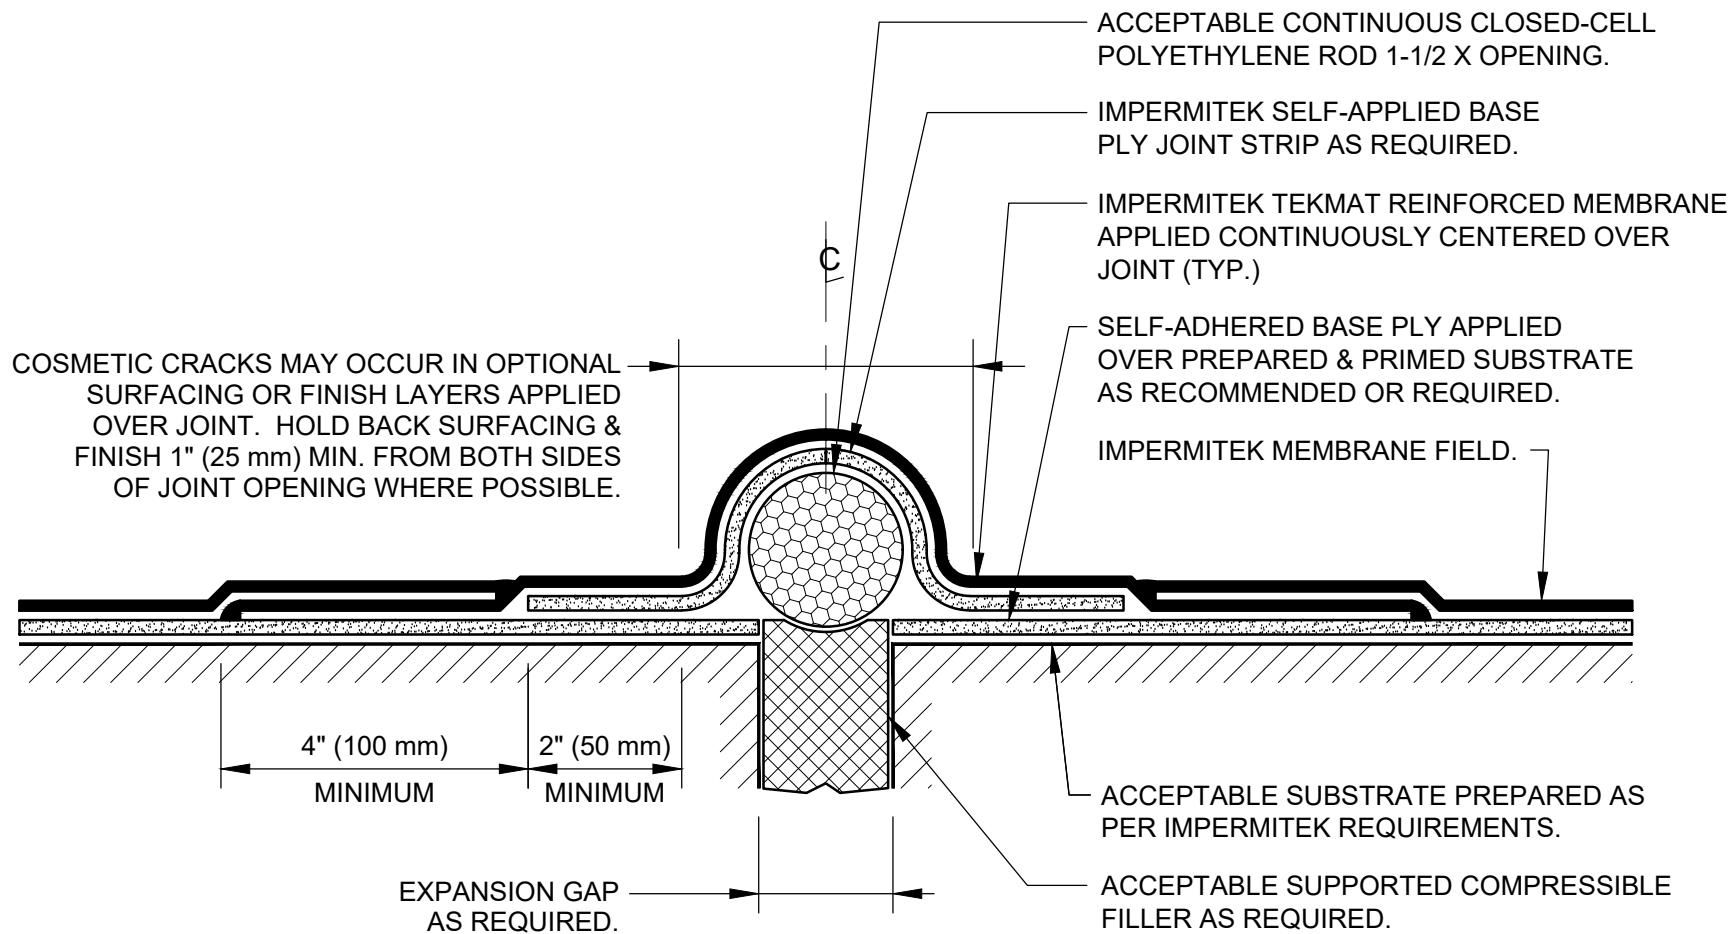

NOTE: THIS DETAIL DRAWING IS PROVIDED BY IMPERMITEK FOR THE SOLE PURPOSE OF OBTAINING PROJECT WARRANTY & NOT AS A SUBSTITUTE FOR PROFESSIONAL DESIGN SERVICES. IMPERMITEK MAKES NO REPRESENTATION OR WARRANTY WITH RESPECT TO CODE COMPLIANCE OR SUITABILITY FOR ANY PROJECT SPECIFIC CONDITIONS.

IMPERMITEK Advanced Seamless Technologies Tel: +1 (780) 690-2299 Email: technical@impermitek.com Website: www.impermitek.com		DRAWN BY: DRW NO.: 0 DATE:		DRAWING NUMBER: PH-J05B PH_J05B
		REVISION: DATE: 3-1-2025 SCALE: NTS		
TITLE: IMPERMITEK WATERPROOFING EXPANSION JOINT (ROOF TO ROOF)				
PROJECT:				