



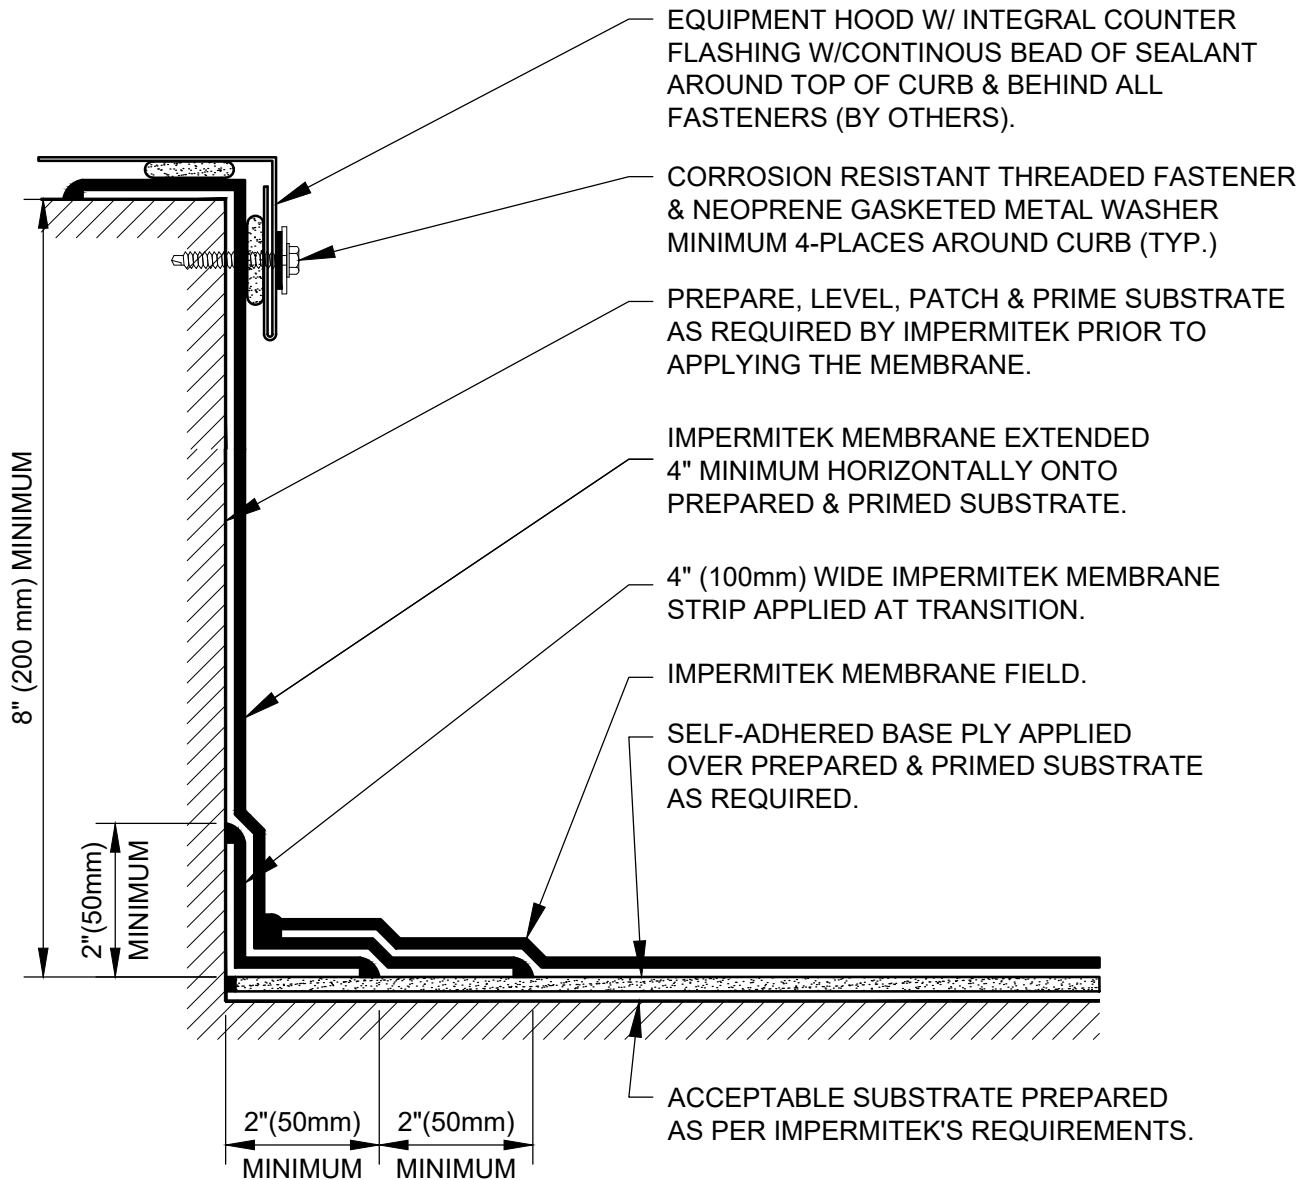

NOTE: THIS DETAIL DRAWING IS PROVIDED BY IMPERMITEK FOR THE SOLE PURPOSE OF OBTAINING PROJECT WARRANTY & NOT AS A SUBSTITUTE FOR PROFESSIONAL DESIGN SERVICES. IMPERMITEK MAKES NO REPRESENTATION OR WARRANTY WITH REPECT TO CODE COMPLIANCE OR SUITABILITY FOR ANY PROJECT SPECIFIC CONDITIONS.

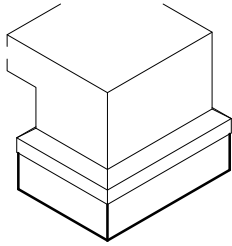

Tel: +1 (780) 690-2299
Email: technical@impermitek.com
Website: www.impermitek.com

TITLE: **IMPERMITEK WATERPROOFING
TYPICAL CURB FLASHING**

PROJECT:

DRAWN BY: DRW	NO.:	DATE:
REVISION:	0	.
DATE: 3-1-2025	DRAWING NUMBER:	
SCALE: NTS	PH-C01C	
	PH_C01C	