


NOTE:

THIS DETAIL MUST BE USED FOR ALL CONDITIONS WHERE LATERAL JOINT MOVEMENT IS EXPECTED OR WHERE OTHERWISE REQUIRED.

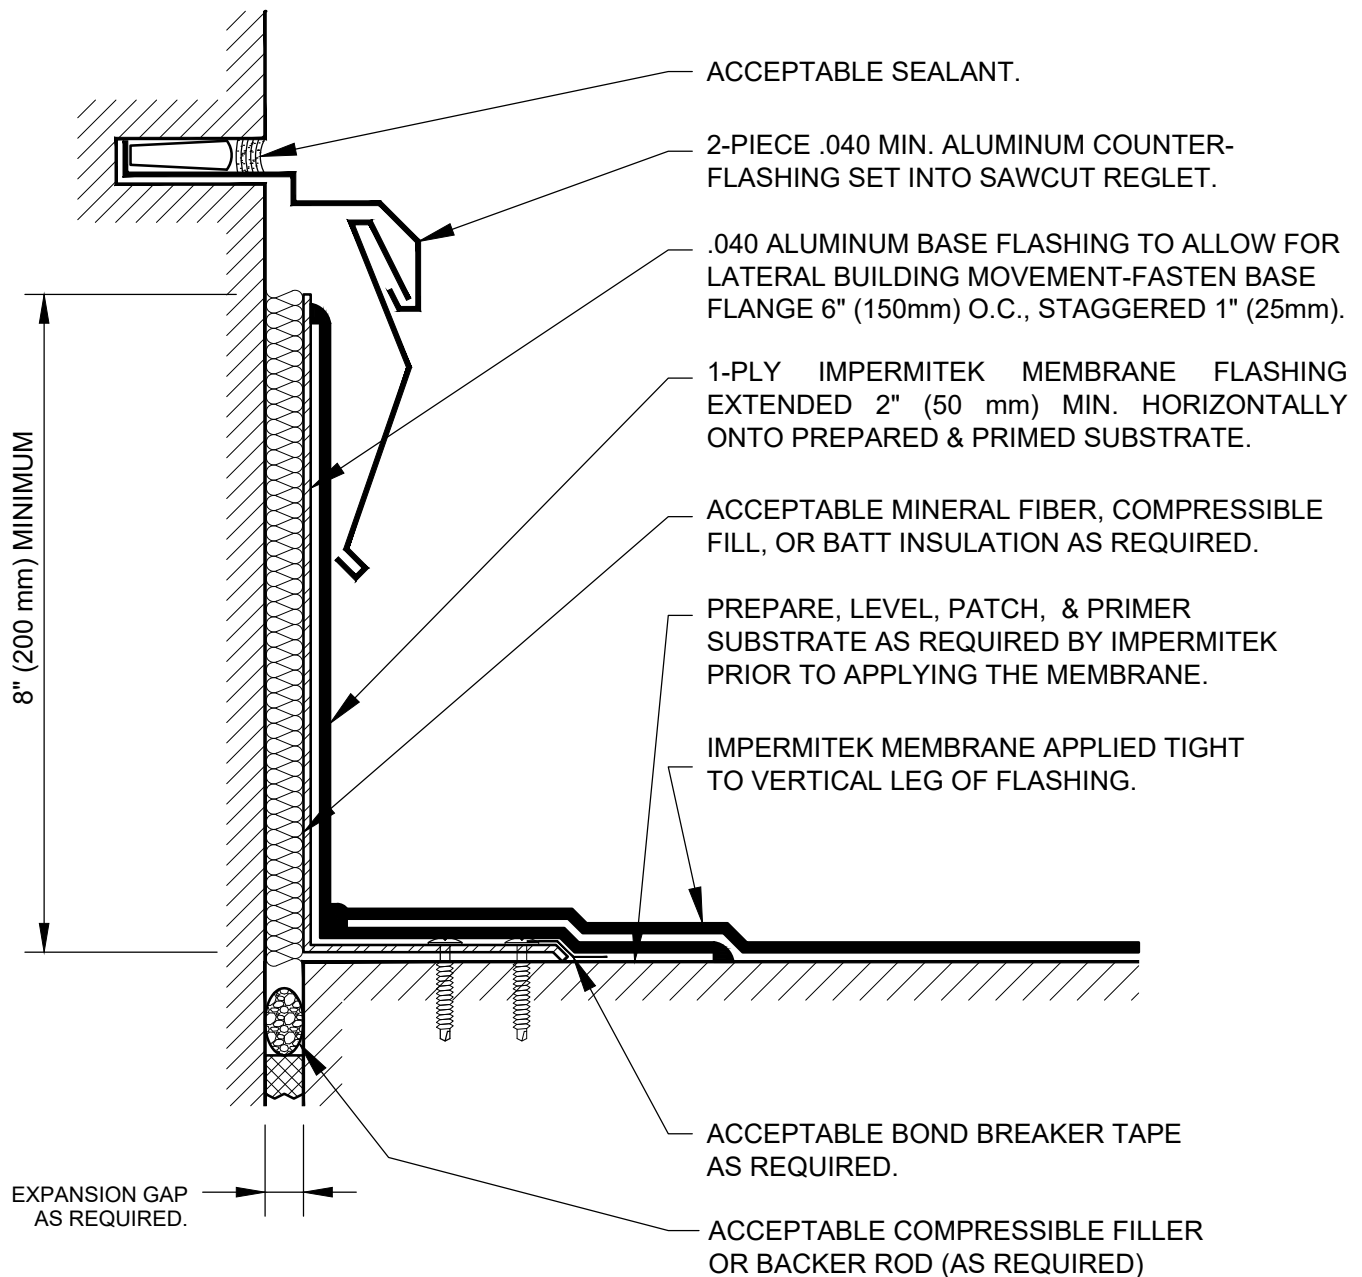

NOTE: THIS DETAIL DRAWING IS PROVIDED BY IMPERMITEK FOR THE SOLE PURPOSE OF OBTAINING PROJECT WARRANTY & NOT AS A SUBSTITUTE FOR PROFESSIONAL DESIGN SERVICES. IMPERMITEK MAKES NO REPRESENTATION OR WARRANTY WITH RESPECT TO CODE COMPLIANCE OR SUITABILITY FOR ANY PROJECT SPECIFIC CONDITIONS.

IMPERMITEK
Advanced Seamless Technologies



Tel: +1 (780) 690-2299
Email: technical@impermitek.com
Website: www.impermitek.com

TITLE:

**IMPERMITEK WATERPROOFING DECK
TO WALL LATERAL MOVEMENT**

PROJECT:

DRAWN BY: DRW	NO.:	DATE:
REVISION:	0	
DATE: 3-1-2025	DRAWING NUMBER:	
SCALE: NTS	PH-J06A	
	PH_J06A	