


NOTE:

SIZE WIDTH OF DE-BONDING TAPE TO PROVIDE UN-ADHERED AREA MINIMUM 5 TIMES LARGER THAN THE MAXIMUM ANTICIPATED EXPANSION. MEMBRANE COVER STRIP MUST EXTEND PAST DE-BONDING TAPE 2" (50 mm) MIN. ALL SIDES.

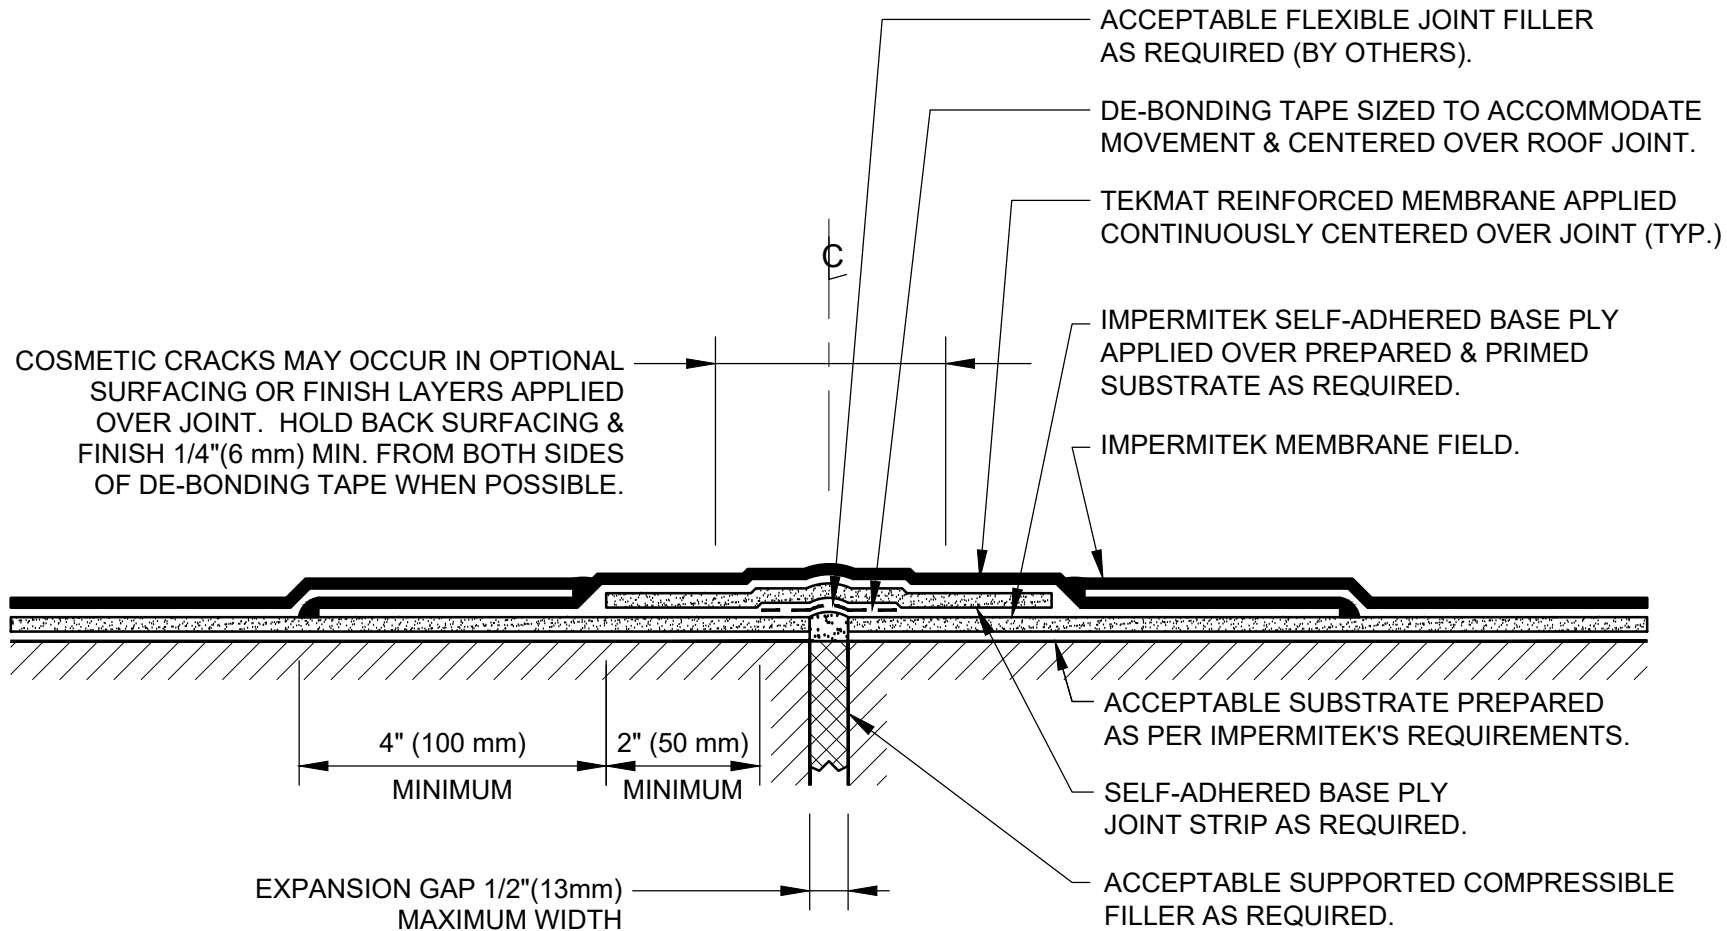

NOTE: THIS DETAIL DRAWING IS PROVIDED BY IMPERMITEK FOR THE SOLE PURPOSE OF OBTAINING PROJECT WARRANTY & NOT AS A SUBSTITUTE FOR PROFESSIONAL DESIGN SERVICES. IMPERMITEK MAKES NO REPRESENTATION OR WARRANTY WITH RESPECT TO CODE COMPLIANCE OR SUITABILITY FOR ANY PROJECT SPECIFIC CONDITIONS.

 IMPERMITEK Advanced Seamless Technologies		Tel: +1 (780) 690-2299 Email: technical@impermitek.com Website: www.impermitek.com		TITLE: IMPERMITEK WATERPROOFING EXPANSION JOINT (ROOF TO ROOF)		DRAWN BY: DRW	NO.: 0	DATE:
				PROJECT:		REVISION:		
						DRAWING NUMBER: PH-J04B PH_J04B		
						DATE: 3-1-2025		SCALE: NTS



IMPERMITEK
Advanced Seamless Technologies

Tel: +1 (780) 690-2299
Email: technical@impermitek.com
Website: www.impermitek.com