


NOTE:

SIZE WIDTH OF DE-BONDING TAPE TO PROVIDE UN-ADHERED AREA MINIMUM 5 TIMES LARGER THAN THE MAXIMUM ANTICIPATED EXPANSION. MEMBRANE COVER STRIP MUST EXTEND PAST DE-BONDING TAPE 2" (50 mm) MIN. ALL SIDES.

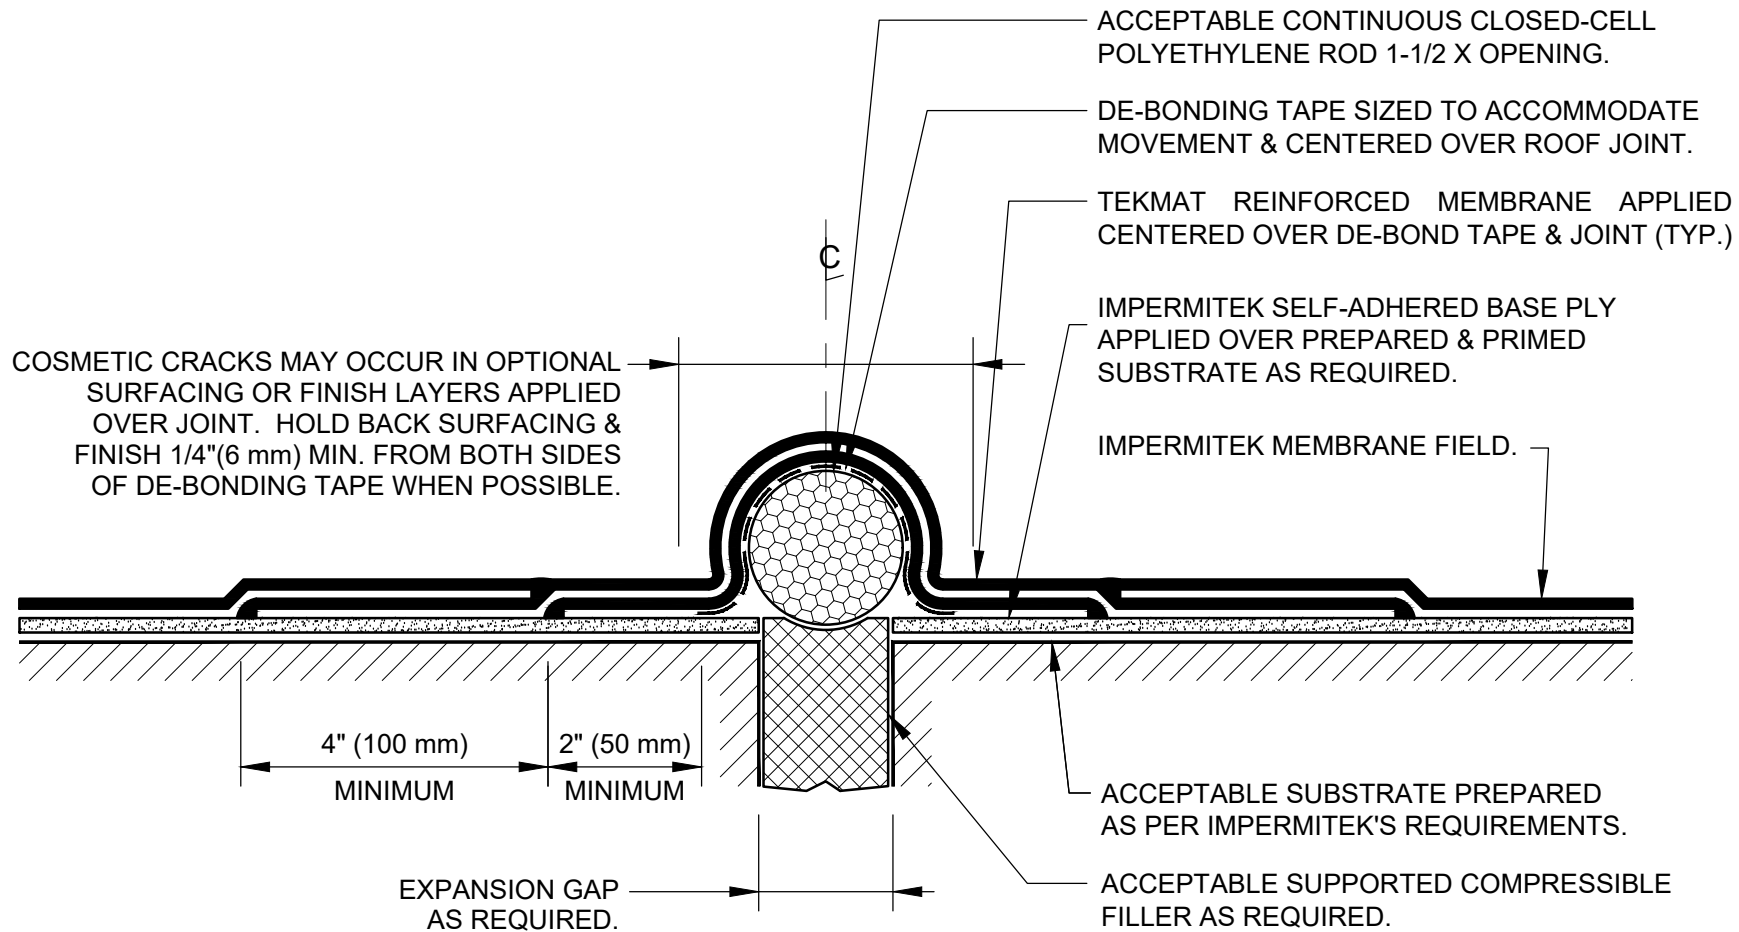

NOTE: THIS DETAIL DRAWING IS PROVIDED BY IMPERMITEK FOR THE SOLE PURPOSE OF OBTAINING PROJECT WARRANTY & NOT AS A SUBSTITUTE FOR PROFESSIONAL DESIGN SERVICES. IMPERMITEK MAKES NO REPRESENTATION OR WARRANTY WITH RESPECT TO CODE COMPLIANCE OR SUITABILITY FOR ANY PROJECT SPECIFIC CONDITIONS.

IMPERMITEK Advanced Seamless Technologies		PH-05A PH_05A	
Tel: +1 (780) 690-2299		Email: technical@impermitek.com	
Website: www.impermitek.com			
TITLE: IMPERMITEK WATERPROOFING EXPANSION JOINT (ROOF TO ROOF)			
PROJECT:		DATE: 3-1-2025	
DRAWN BY: DRW		NO.: 0	
REVISION:		SCALE: NTS	
DATE:		DRAWING NUMBER:	