


NOTE: IMPERMITEK DOES NOT RECOMMEND, EVALUATE OR DETERMINE NEED, USE OR SUITABILITY FOR ANY LIGHTNING PROTECTION PRODUCTS. SEE INDIVIDUAL PRODUCT MANUFACTURER RECOMMENDATIONS & REQUIREMENTS FOR INSTALLATION & USE.

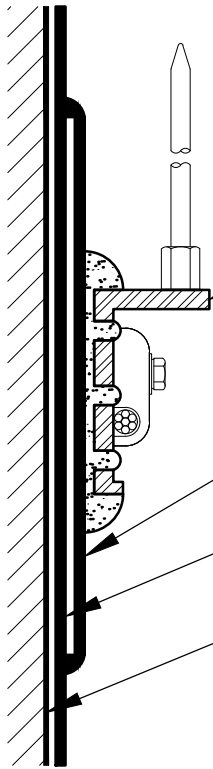


LIGHTNING PROTECTION POINT/CABLE BASE SET-IN BED OF ACCEPTABLE STRUCTURAL SEALANT/ADHESIVE BY OTHERS APPLIED OVER IMPERMITEK MEMBRANE (TYP.)

SINGLE PLY IMPERMITEK MEMBRANE APPLIED OVER MEMBRANE WALL FLASHING SIZED TO ACCOMMODATE BASE & SEALANT.

IMPERMITEK MEMBRANE WALL FLASHING APPLIED OVER PREPARED SUBSTRATE.

PREPARE, LEVEL, PATCH & PRIME SUBSTRATE AS REQUIRED BY IMPERMITEK PRIOR TO APPLYING THE MEMBRANE.

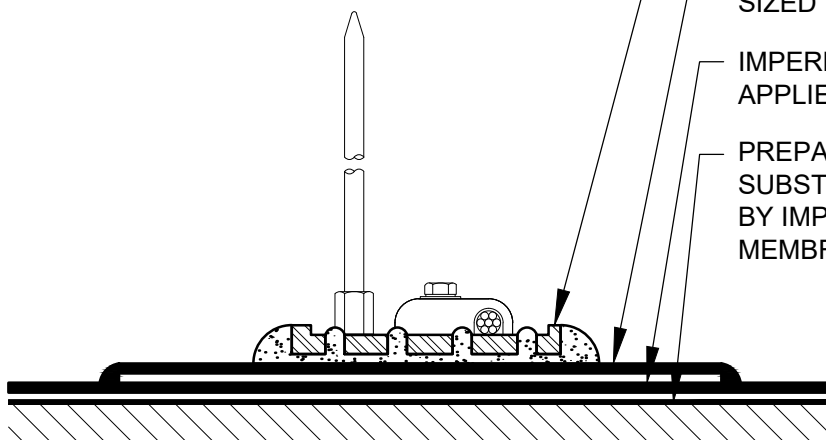

LIGHTNING PROTECTION POINT/CABLE BASE SET-IN BED OF ACCEPTABLE STRUCTURAL SEALANT/ADHESIVE BY APPLIED OVER IMPERMITEK MEMBRANE (TYP.)

SINGLE PLY IMPERMITEK MEMBRANE APPLIED OVER IMPERMITEK MEMBRANE WALL FLASHING SIZED TO ACCOMMODATE BASE & SEALANT.

IMPERMITEK MEMBRANE WALL FLASHING APPLIED OVER PREPARED SUBSTRATE.

PREPARE, LEVEL, PATCH & PRIME SUBSTRATE AS RECOMMENDED OR REQUIRED BY IMPERMITEK PRIOR TO APPLYING THE MEMBRANE.

NOTE: THIS DETAIL DRAWING IS PROVIDED BY IMPERMITEK FOR THE SOLE PURPOSE OF OBTAINING PROJECT WARRANTY & NOT AS A SUBSTITUTE FOR PROFESSIONAL DESIGN SERVICES. IMPERMITEK MAKES NO REPRESENTATION OR WARRANTY WITH REPECT TO CODE COMPLIANCE OR SUITABILITY FOR ANY PROJECT SPECIFIC CONDITIONS.

**IMPERMITEK**  
Advanced Seamless Technologies



Tel: +1 (780) 690-2299  
Email: [technical@impermitek.com](mailto:technical@impermitek.com)  
Website: [www.impermitek.com](http://www.impermitek.com)

TITLE:

**IMPERMITEK WATERPROOFING  
LIGHTNING PROTECTION BASE**

PROJECT:

DRAWN BY: DRW

NO.:

DATE:

REVISION:

0

DATE: 3-1-2025

DRAWING NUMBER:

**P-M08A**

P\_M08A

SCALE: NTS