


NOTE: IMPERMITEK DOES NOT RECOMMEND, EVALUATE OR DETERMINE NEED, USE OR SUITABILITY FOR ANY LIGHTNING PROTECTION PRODUCTS. SEE INDIVIDUAL PRODUCT MANUFACTURER RECOMMENDATIONS & REQUIREMENTS FOR INSTALLATION & USE.

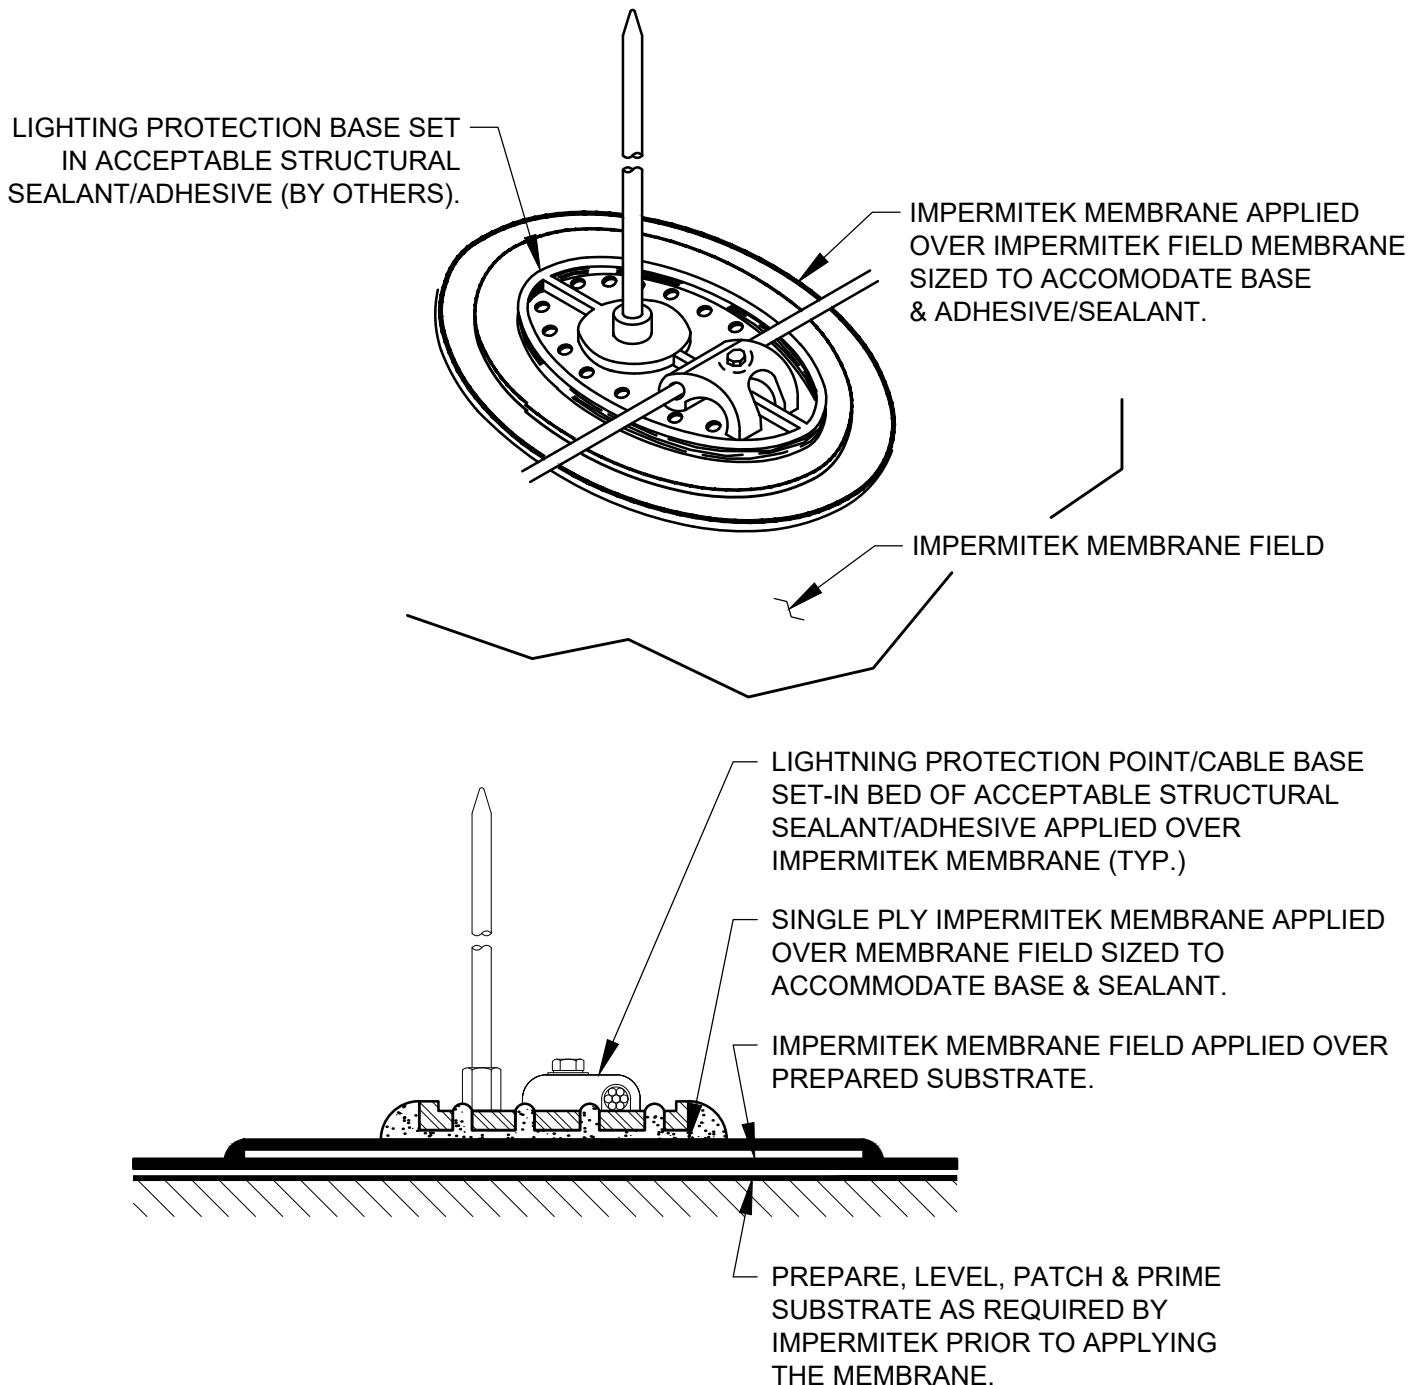

NOTE: THIS DETAIL DRAWING IS PROVIDED BY IMPERMITEK FOR THE SOLE PURPOSE OF OBTAINING PROJECT WARRANTY & NOT AS A SUBSTITUTE FOR PROFESSIONAL DESIGN SERVICES. IMPERMITEK MAKES NO REPRESENTATION OR WARRANTY WITH RESPECT TO CODE COMPLIANCE OR SUITABILITY FOR ANY PROJECT SPECIFIC CONDITIONS.

IMPERMITEK
Advanced Seamless Technologies

Tel: +1 (780) 690-2299
Email: technical@impermitek.com
Website: www.impermitek.com

TITLE:

**IMPERMITEK WATERPROOFING
LIGHTNING PROTECTION BASE**

PROJECT:

DRAWN BY: DRW

NO.:

DATE:

REVISION:

0

DATE: 3-1-2025

DRAWING NUMBER:

P-M08B

P_M08B

SCALE: NTS