



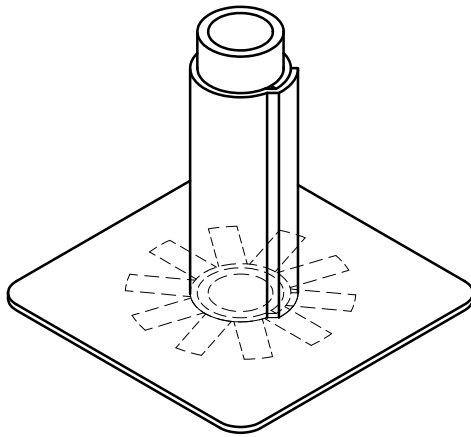

ISOMETRIC VIEW

NOTE:

IMPERMITEK MEMBRANE MAY BE APPLIED DIRECTLY TO PIPES, CONDUITS, OR SURFACES THAT HAVE 150°F OR LESS INTERMITTENT OR CONTINUOUS SERVICE TEMPERATURE.

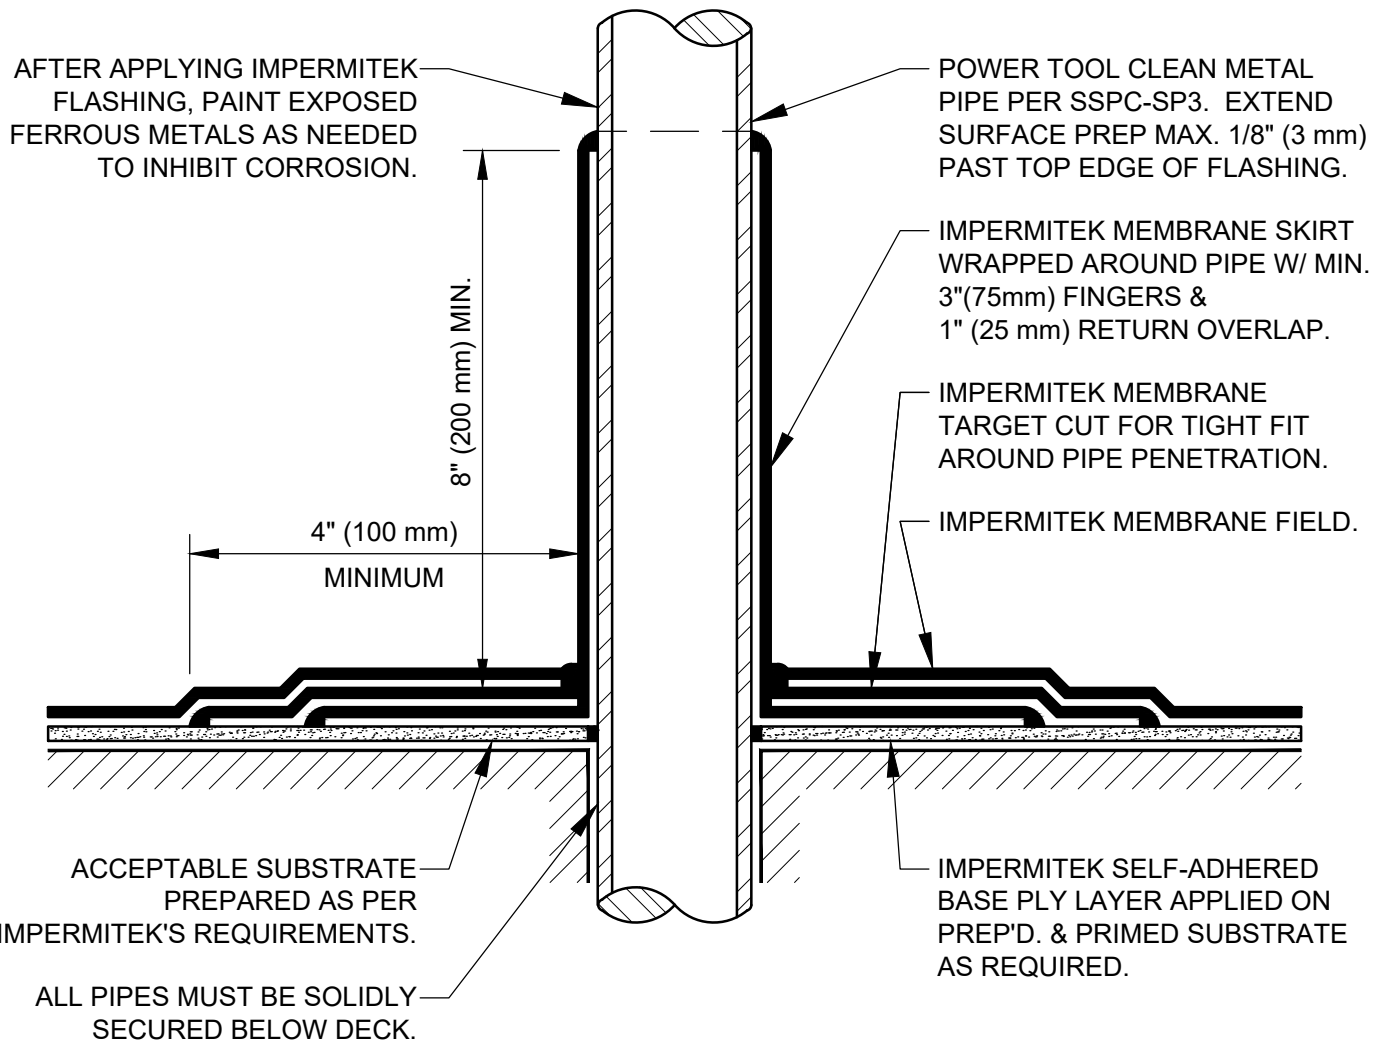

NOTE: THIS DETAIL DRAWING IS PROVIDED BY IMPERMITEK FOR THE SOLE PURPOSE OF OBTAINING PROJECT WARRANTY & NOT AS A SUBSTITUTE FOR PROFESSIONAL DESIGN SERVICES. IMPERMITEK MAKES NO REPRESENTATION OR WARRANTY WITH RESPECT TO CODE COMPLIANCE OR SUITABILITY FOR ANY PROJECT SPECIFIC CONDITIONS.

IMPERMITEK
Advanced Seamless Technologies



Tel: +1 (780) 690-2299
Email: technical@impermitek.com
Website: www.impermitek.com

TITLE:

**IMPERMITEK WATERPROOFING
TYPICAL PIPE PENETRATION FLASHING**

PROJECT:

DRAWN BY: DRW

NO.:

DATE:

REVISION:

0

DATE: 3-1-2025

DRAWING NUMBER:

PH-P01

PH_P01

SCALE: NTS