

IMPERMIFINISH OR IMPERMIGRIP
TOPCOAT (OPTIONAL)


IMPERMITEK MEMBRANE

SELF-ADHERED BASE PLY
LAYER TO SUBSTRATE (TYP.)

IMPERMITEK PRIMER
IF REQUIRED.

IMPERMITEK SELF-ADHERED
PRIMER AS REQUIRED.

ACCEPTABLE SUBSTRATE
PREPARED AS PER
IMPERMITEK'S REQUIREMENTS.

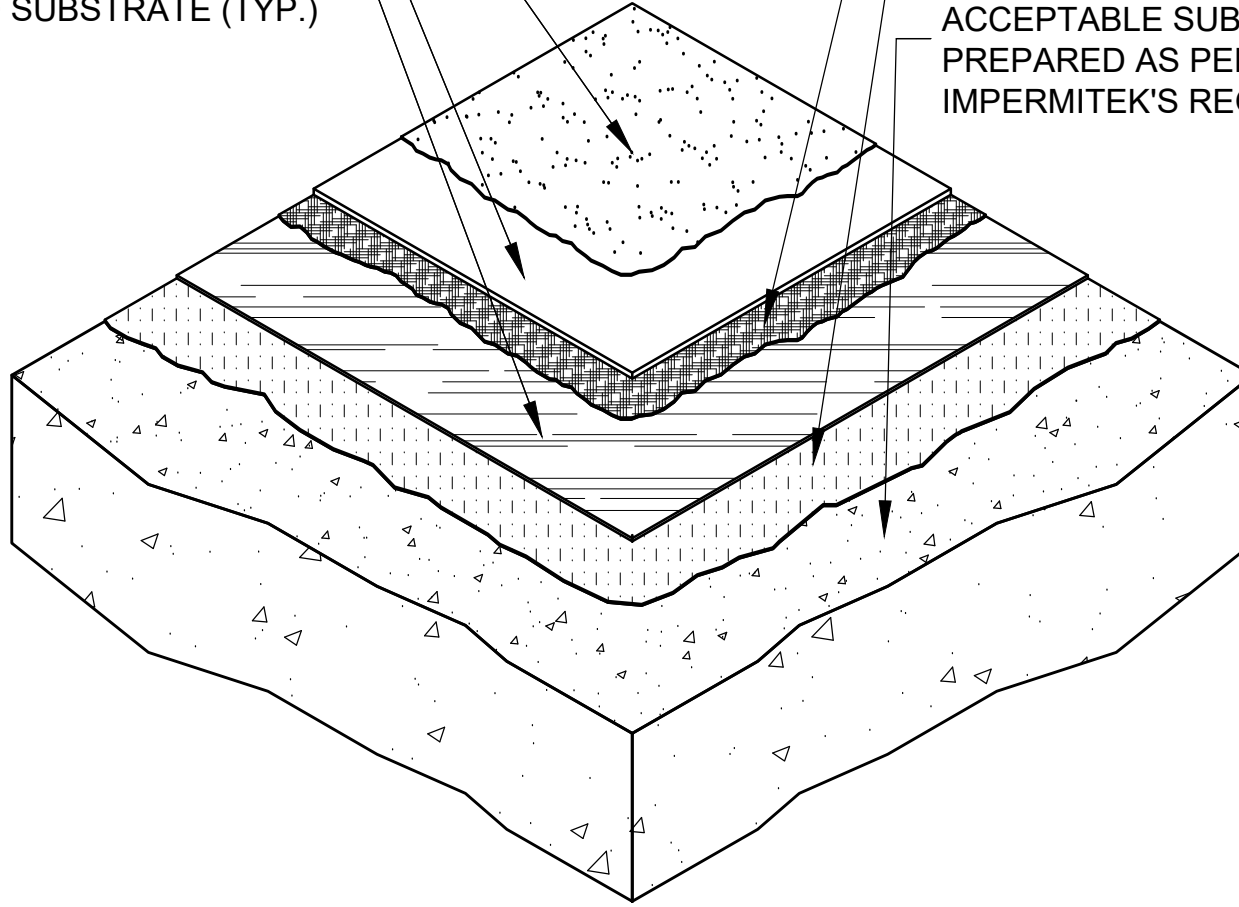

NOTE: THIS DETAIL DRAWING IS PROVIDED BY IMPERMITEK FOR THE SOLE PURPOSE OF OBTAINING PROJECT WARRANTY & NOT AS A SUBSTITUTE FOR PROFESSIONAL DESIGN SERVICES. IMPERMITEK MAKES NO REPRESENTATION OR WARRANTY WITH RESPECT TO CODE COMPLIANCE OR SUITABILITY FOR ANY PROJECT SPECIFIC CONDITIONS.



Tel: +1 (780) 690-2299
Email: technical@impermitek.com
Website: www.impermitek.com

TITLE: **IMPERMITEK WATERPROOFING
DIRECT TO DECK APPLICATION**

PROJECT:

DRAWN BY: DRW
REVISION:
DATE: 3-1-2025
SCALE: NTS

NO.: 0
DATE:
DRAWING NUMBER:
PH-A01
PH_A01