

IMPERMIFINISH OR IMPERMIGRIP
TOPCOAT (OPTIONAL)

IMPERMITEK MEMBRANE

IMPERMITEK PRIMER
AS RECOMMENDED
OR REQUIRED.

SELF-ADHERED BASE PLY
ADHERED TO SUBSTRATE.


THERMAL BARRIER SECURED
TO SUBSTRATE (AS REQ'D.)

ACCEPTABLE RIGID ROOF
INSULATION & COVERBOARD
ADHERED AS REQUIRED.

SELF-ADHERED PRIMER AS
SPECIFIED OR REQUIRED.

SELF-ADHERED BASE PLY
WHERE REQUIRED AS VAPOR
BARRIER.

ACCEPTABLE SUBSTRATE
PREPARED AS PER
IMPERMITEK'S REQUIREMENTS.

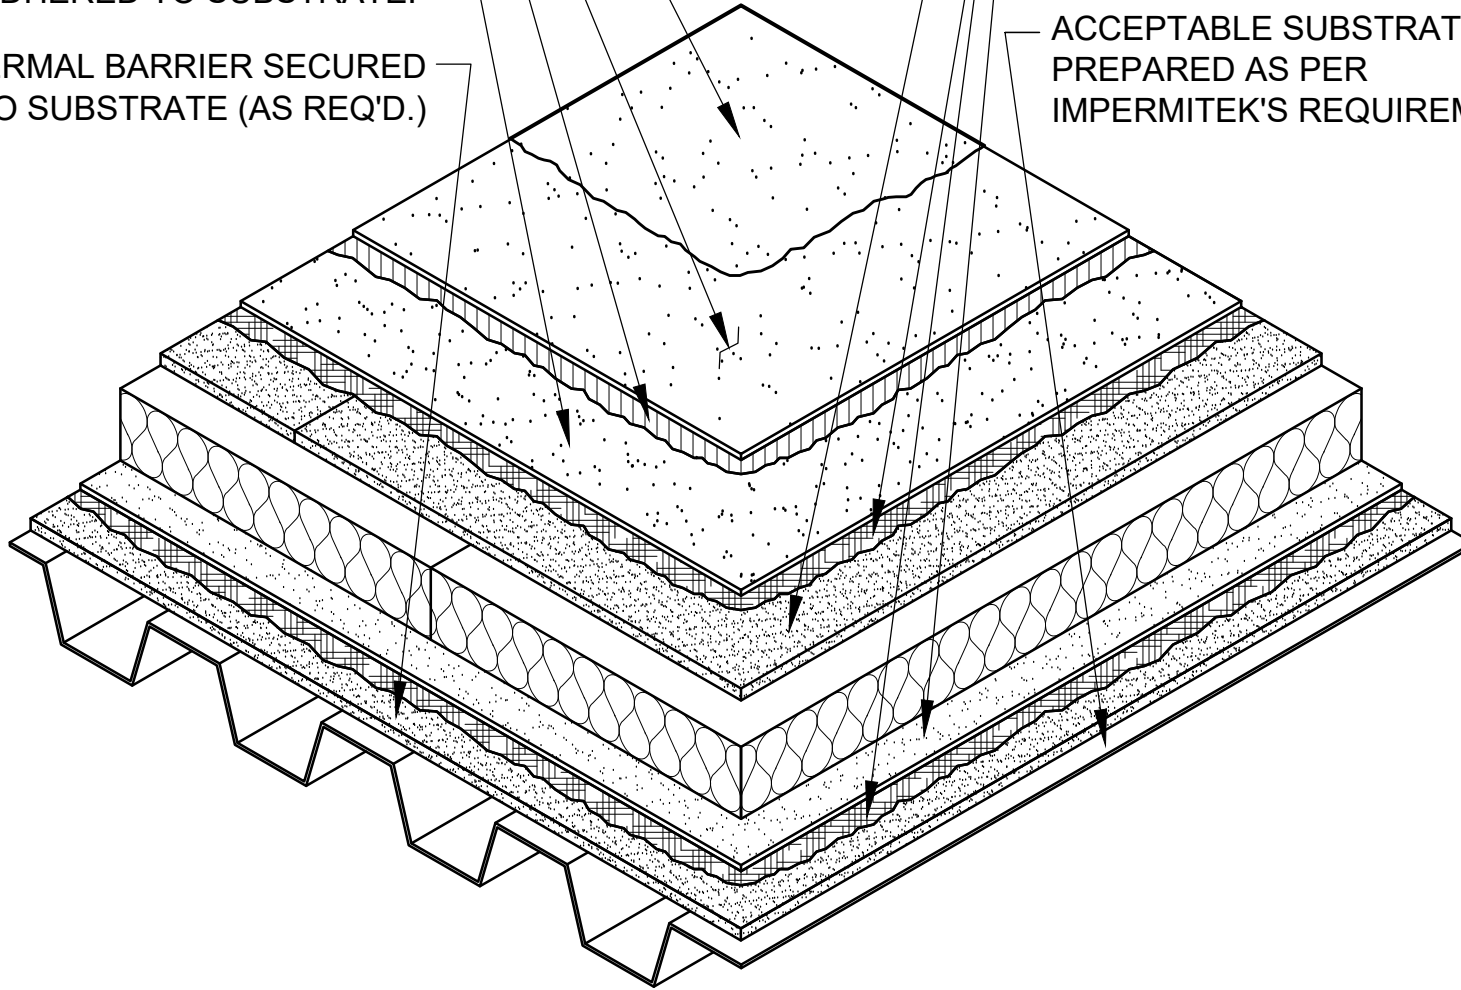

NOTE: THIS DETAIL DRAWING IS PROVIDED BY IMPERMITEK FOR THE SOLE PURPOSE OF OBTAINING PROJECT WARRANTY & NOT AS A SUBSTITUTE FOR PROFESSIONAL DESIGN SERVICES. IMPERMITEK MAKES NO REPRESENTATION OR WARRANTY WITH RESPECT TO CODE COMPLIANCE OR SUITABILITY FOR ANY PROJECT SPECIFIC CONDITIONS.

TITLE:

**IMPERMITEK WATERPROOFING
CONVENTIONAL ROOF ASSEMBLY**

PROJECT:



IMPERMITEK
Advanced Seamless Technologies

Tel: +1 (780) 690-2299
Email: technical@impermitek.com
Website: www.impermitek.com

DRAWN BY: DRW

NO.: 0

DATE:

REVISION:

DATE: 3-1-2025

DRAWING NUMBER:

PC-A01

PC_A01

SCALE: NTS